


LEVEL ONE PARKING 3/32" = 1'-0"

NO.	DATE	BY	REVISIONS

CAPE MARCO  
THE MONTERREY BUILDING  
PORT MARCO DEVELOPMENT CORPORATION/MIAMI BEACH, FLORIDA




CANO, SOTOLONGO  
& ASSOCIATES, INC.  
PLANNING & ARCHITECTURE  
10330 N.W. 27th STREET - MIAMI, FLORIDA 33172  
TELEPHONE: (305) 883-8788 - FAX: (305) 883-0888

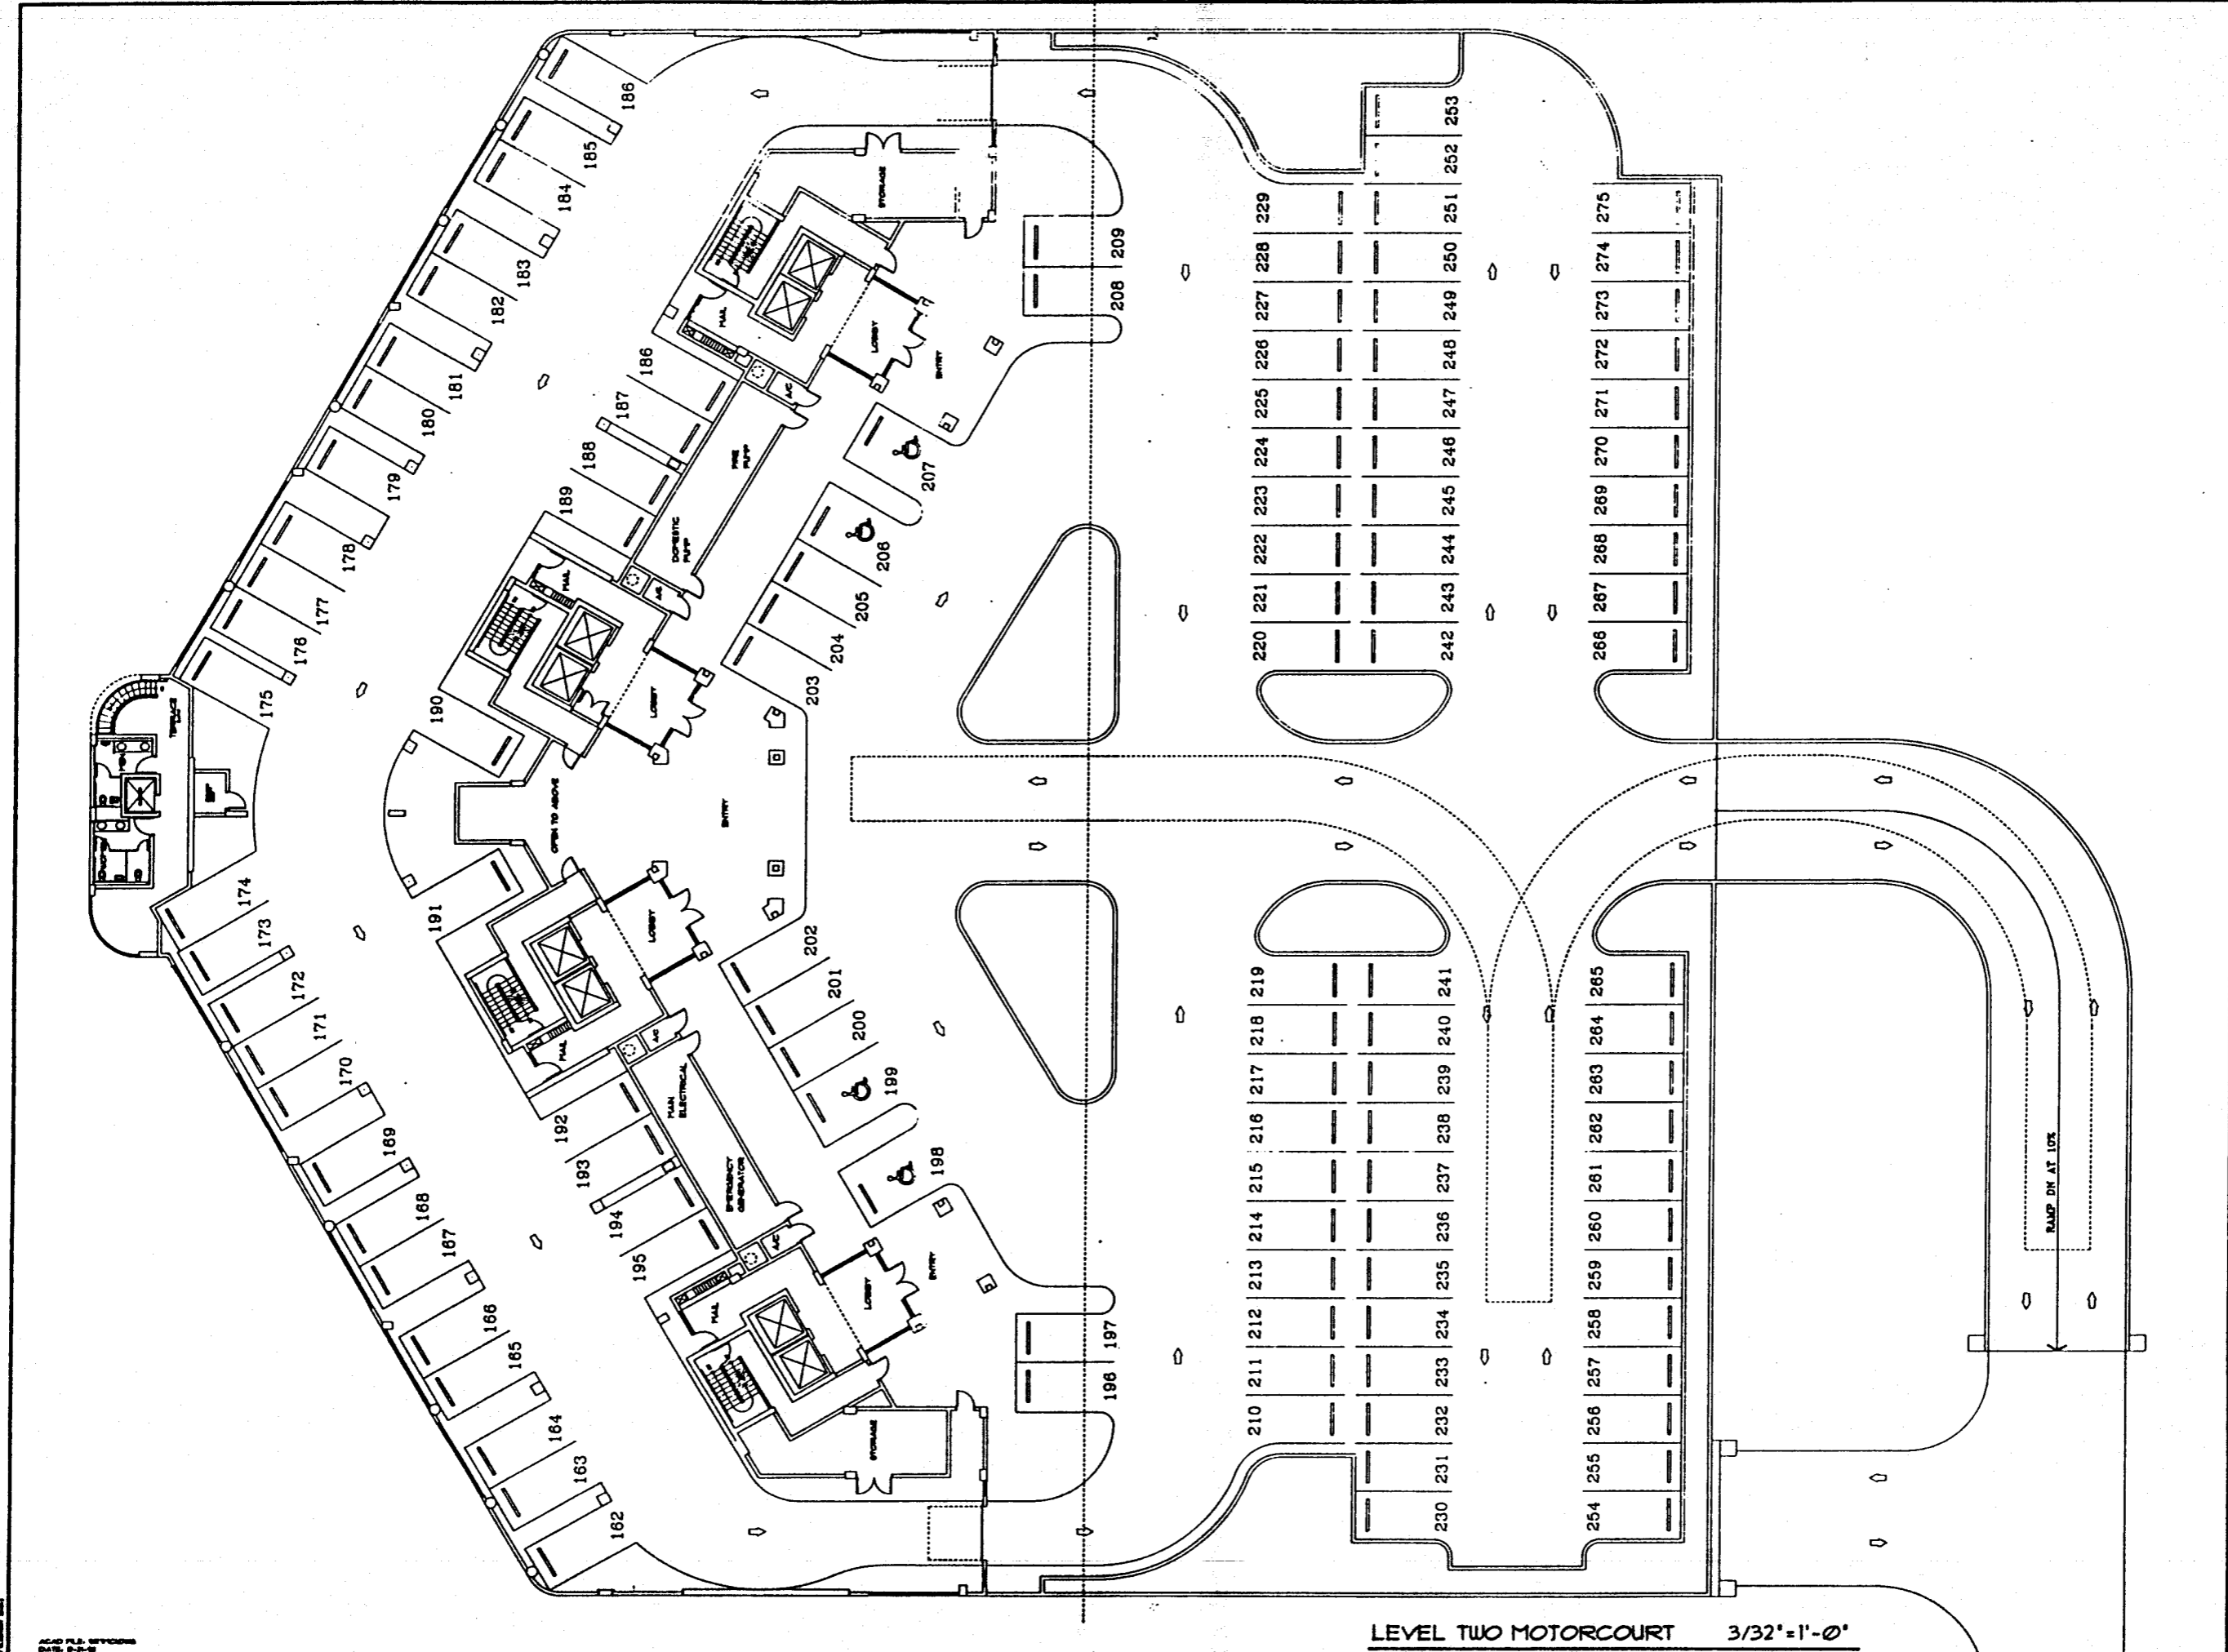

LEVEL TWO MOTORCOURT 3/32"=1'-0"

**CANO, SOTOLONGO & ASSOCIATES, INC.**  
 PLANNING & ARCHITECTURE  
 10850 N.W. 27th STREET - MIAMI, FLORIDA 33172  
 TELEPHONE: (305) 693-9766 - FAX: (305) 693-0096

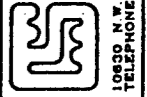

**CAPE MARCO**  
**THE MONTERREY BUILDING**  
 PORT JACO DETACHED CONDOMINIUM JACO BEACH, FLORIDA

MODEL	
SCALE	
CHECKED BY	
DRAWN BY	
DATE	
JOB	
SHEET	
OF SHEETS	